


一階平面図

9.554			
1.060	3.182	4.253	1.059

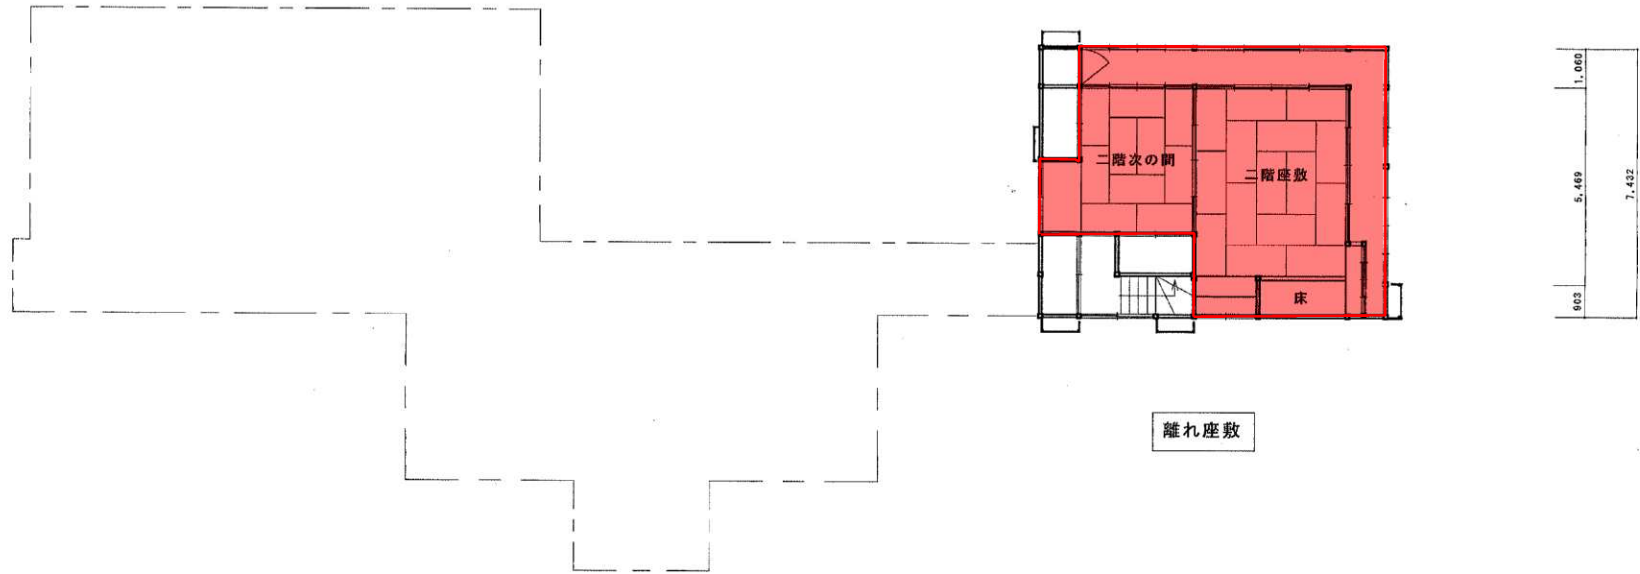

離れ座敷

二階平面図