

今古萩 A


萩市大字今古萩48の1

(今古萩)


公営

4-1


建築年度	構造	階数	管理戸数
H. 4	RC	4	21

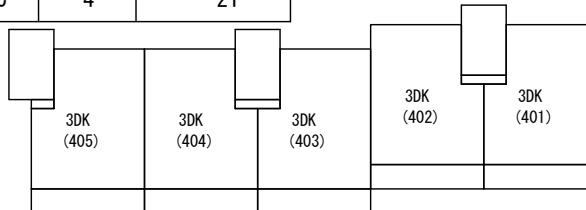


4階平面配置図

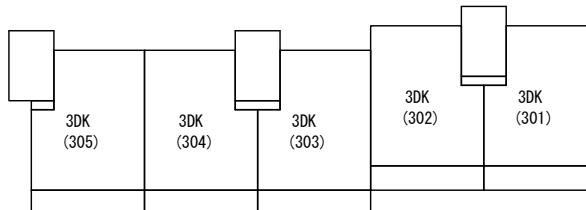

3階平面配置図

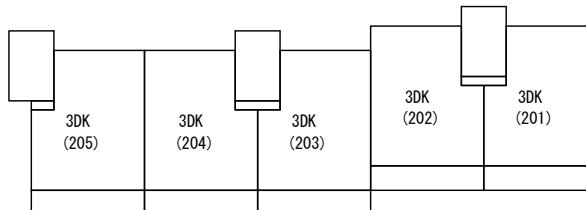

2階平面配置図

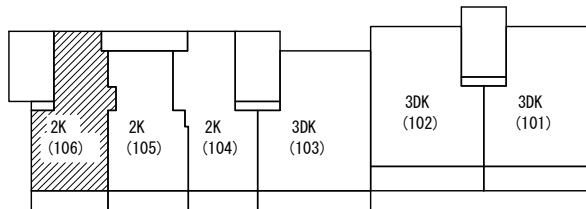






1階平面配置図

4階	3DK (405)	3DK (404)	3DK (403)	3DK (402)	3DK (401)
3階	3DK (305)	3DK (304)	3DK (303)	3DK (302)	3DK (301)
2階	3DK (205)	3DK (204)	3DK (203)	3DK (202)	3DK (201)
1階	2K (106)	2K (105)	2K (104)	3DK (103)	3DK (102)

立面配置図

住居タイプ	住宅専用面積	戸数
2K	43.86m ²	1

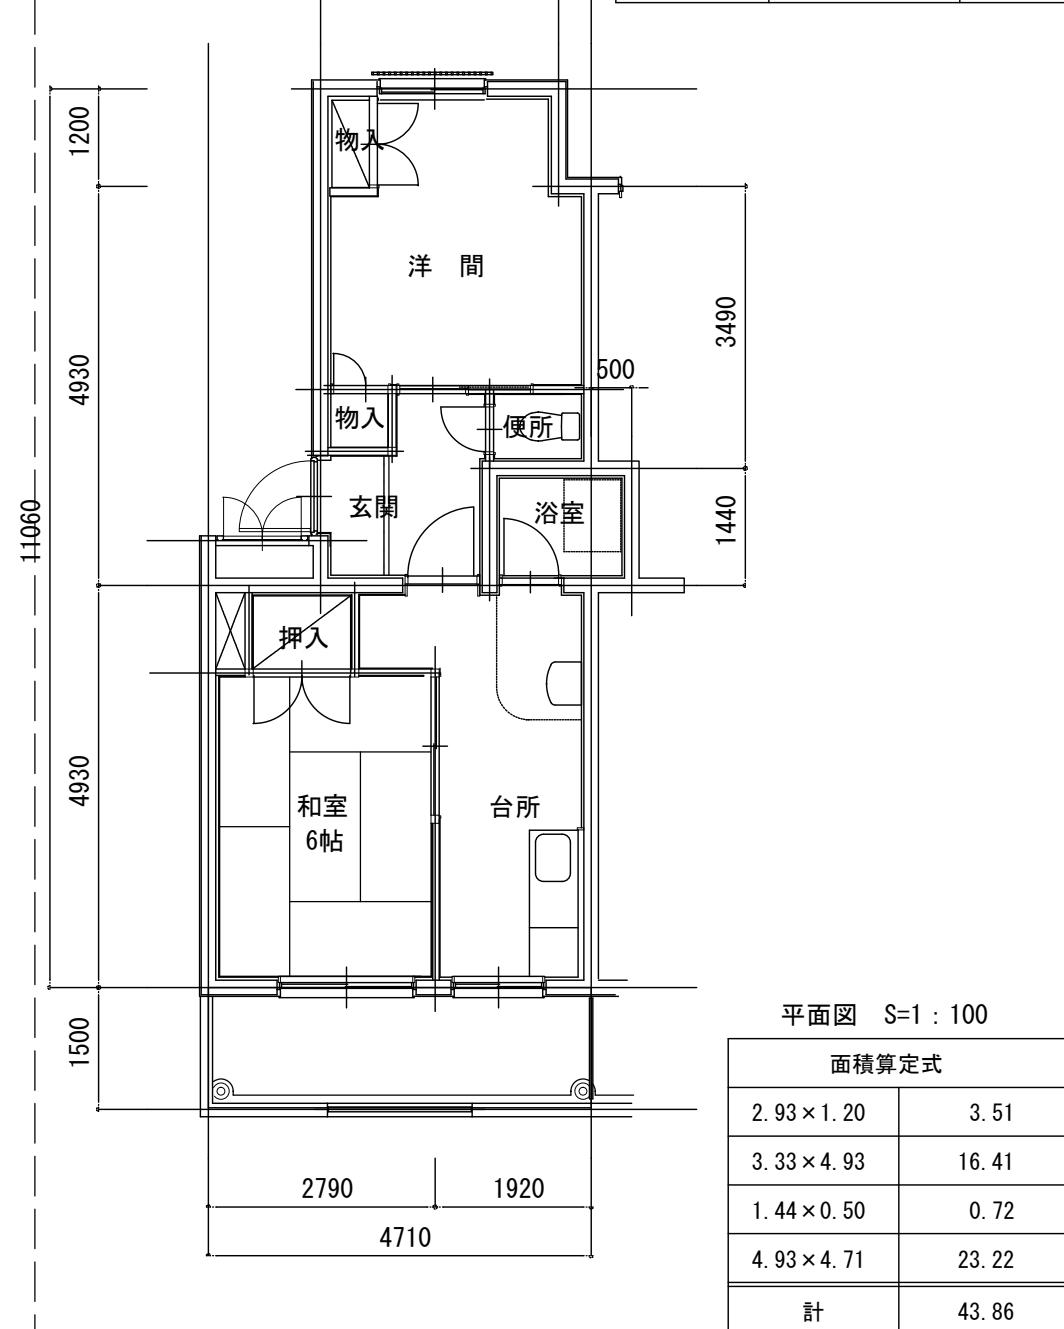

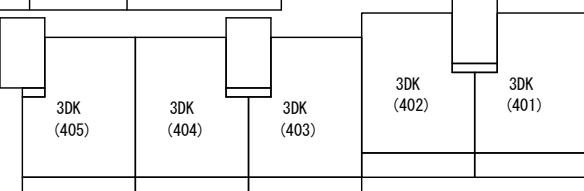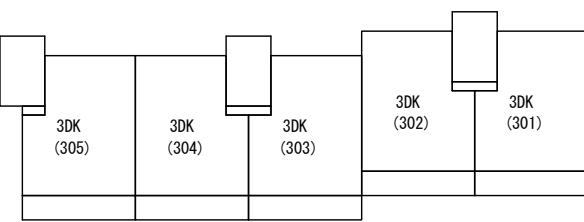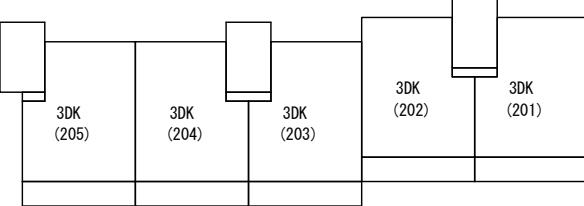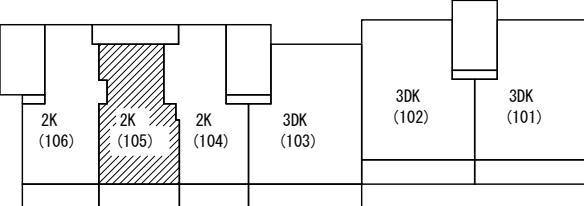今古萩 A				萩市大字今古萩48の1	(今古萩)	公営	4-2		
建築年度	構造	階数	管理戸数				住居タイプ	住宅専用面積	戸数
H. 4	RC	4	21				2K	43.19m ²	1
									
				4階平面配置図					
									
				3階平面配置図					
									
				2階平面配置図					
									
				1階平面配置図					
4階		3DK (405)	3DK (404)	3DK (403)	3DK (402)	3DK (401)			
3階		3DK (305)	3DK (304)	3DK (303)	3DK (302)	3DK (301)			
2階		3DK (205)	3DK (204)	3DK (203)	3DK (202)	3DK (201)			
1階		2K (106)	2K (105)	2K (104)	3DK (103)	3DK (102)	3DK (101)		
立面配置図									
									
平面図 S=1 : 100									
面積算定式									
4.00 × 4.93		19.72							
4.95 × 4.93		24.40							
△1.44 × 0.50		△0.72							
△1.00 × 0.21		△0.21							
計		43.19							


今古萩 A

萩市大字今古萩48の1


(今古萩) 公営

4-3


建築年度	構造	階数	管理戸数
H. 4	RC	4	21

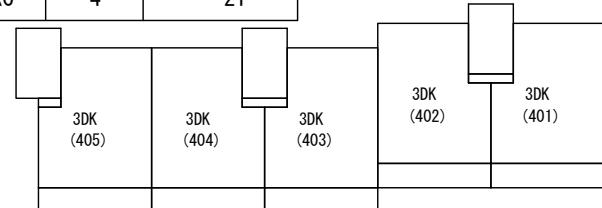


4階平面配置図

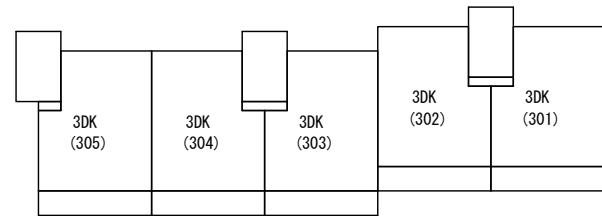

3階平面配置図

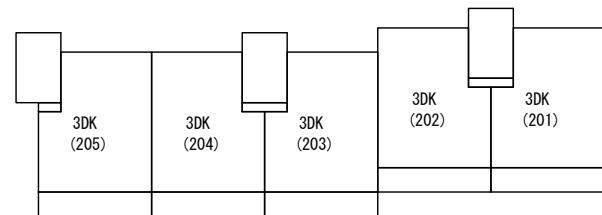


2階平面配置図

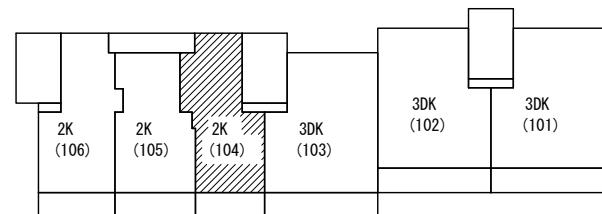

1階平面配置図

4階	3DK (405)	3DK (404)	3DK (403)	3DK (402)	3DK (401)
3階	3DK (305)	3DK (304)	3DK (303)	3DK (302)	3DK (301)
2階	3DK (205)	3DK (204)	3DK (203)	3DK (202)	3DK (201)
1階	2K (106)	2K (105)	2K (104)	3DK (103)	3DK (102)

立面配置図

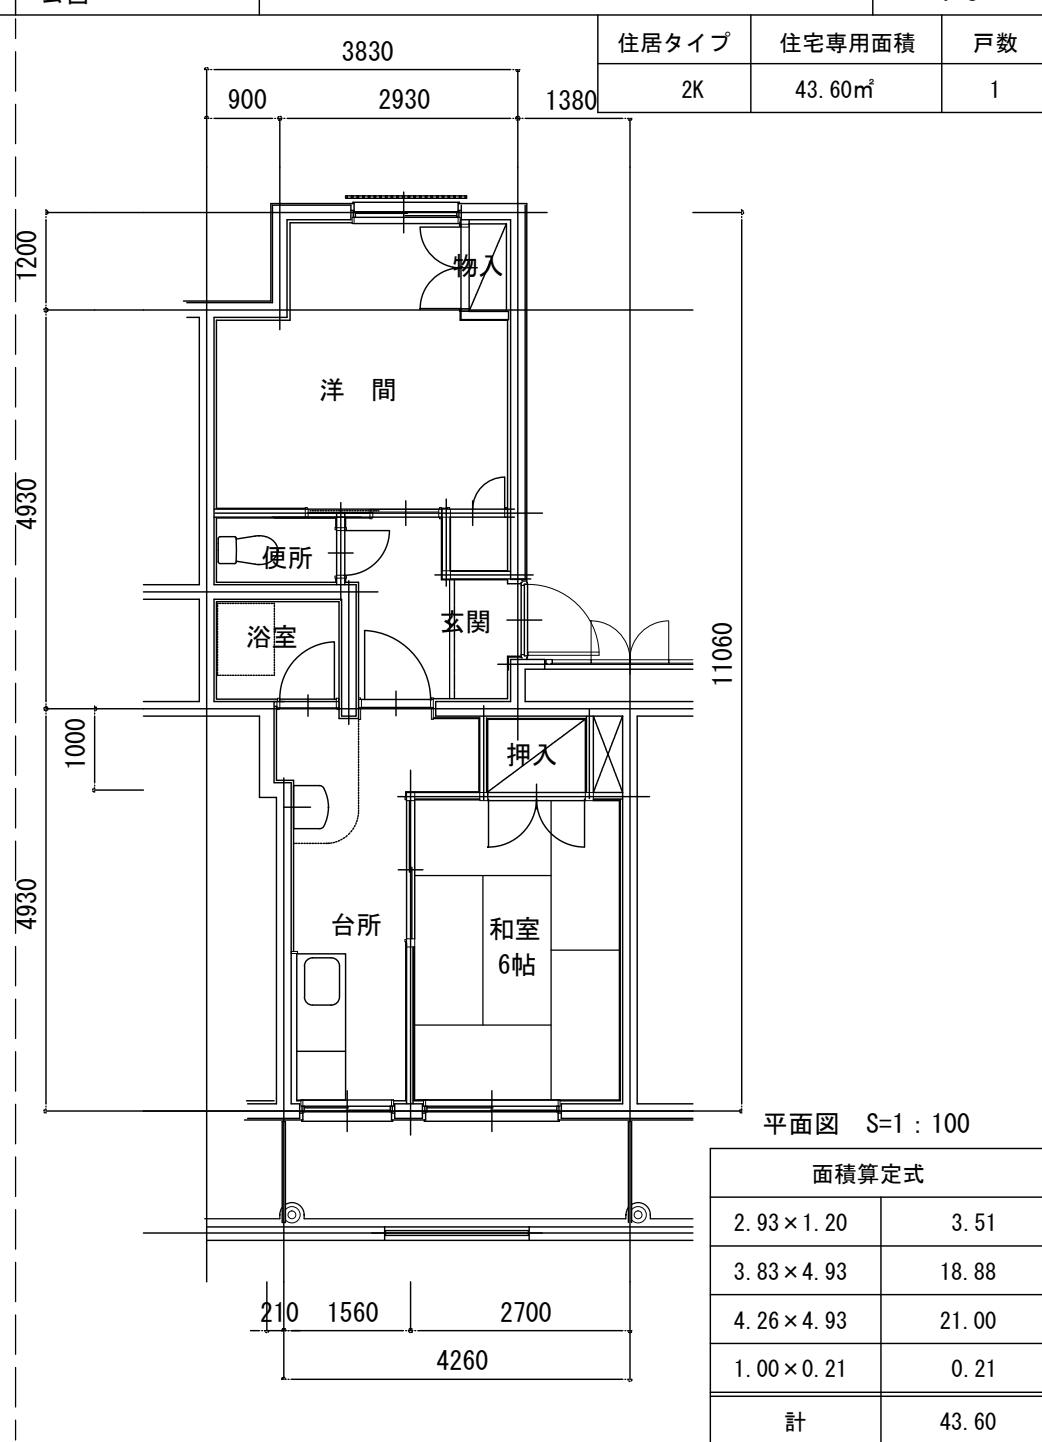

平面図 S=1 : 100

面積算定式

2.93×1.20	3.51
3.83×4.93	18.88
4.26×4.93	21.00
1.00×0.21	0.21
計	43.60

今古萩 A				萩市大字今古萩48の1	(今古萩)	公営	4-4		
建築年度	構造	階数	管理戸数				住居タイプ	住宅専用面積	戸数
H. 4	RC	4	21				3DK	61.81m ²	18