



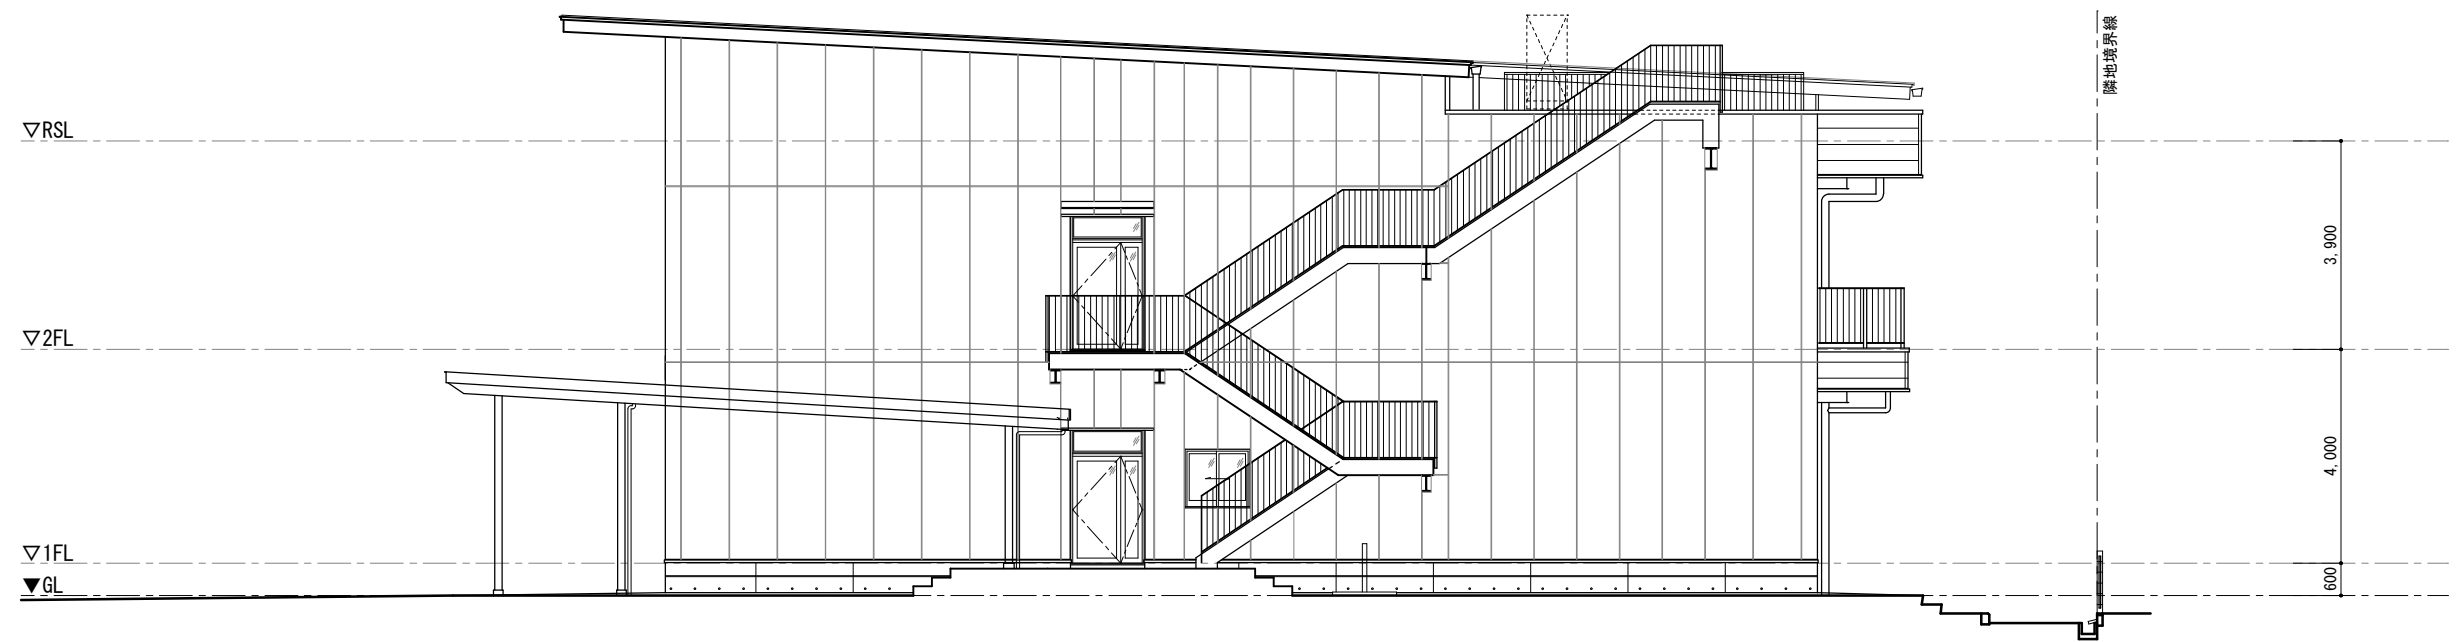

西立面图 S=1/100

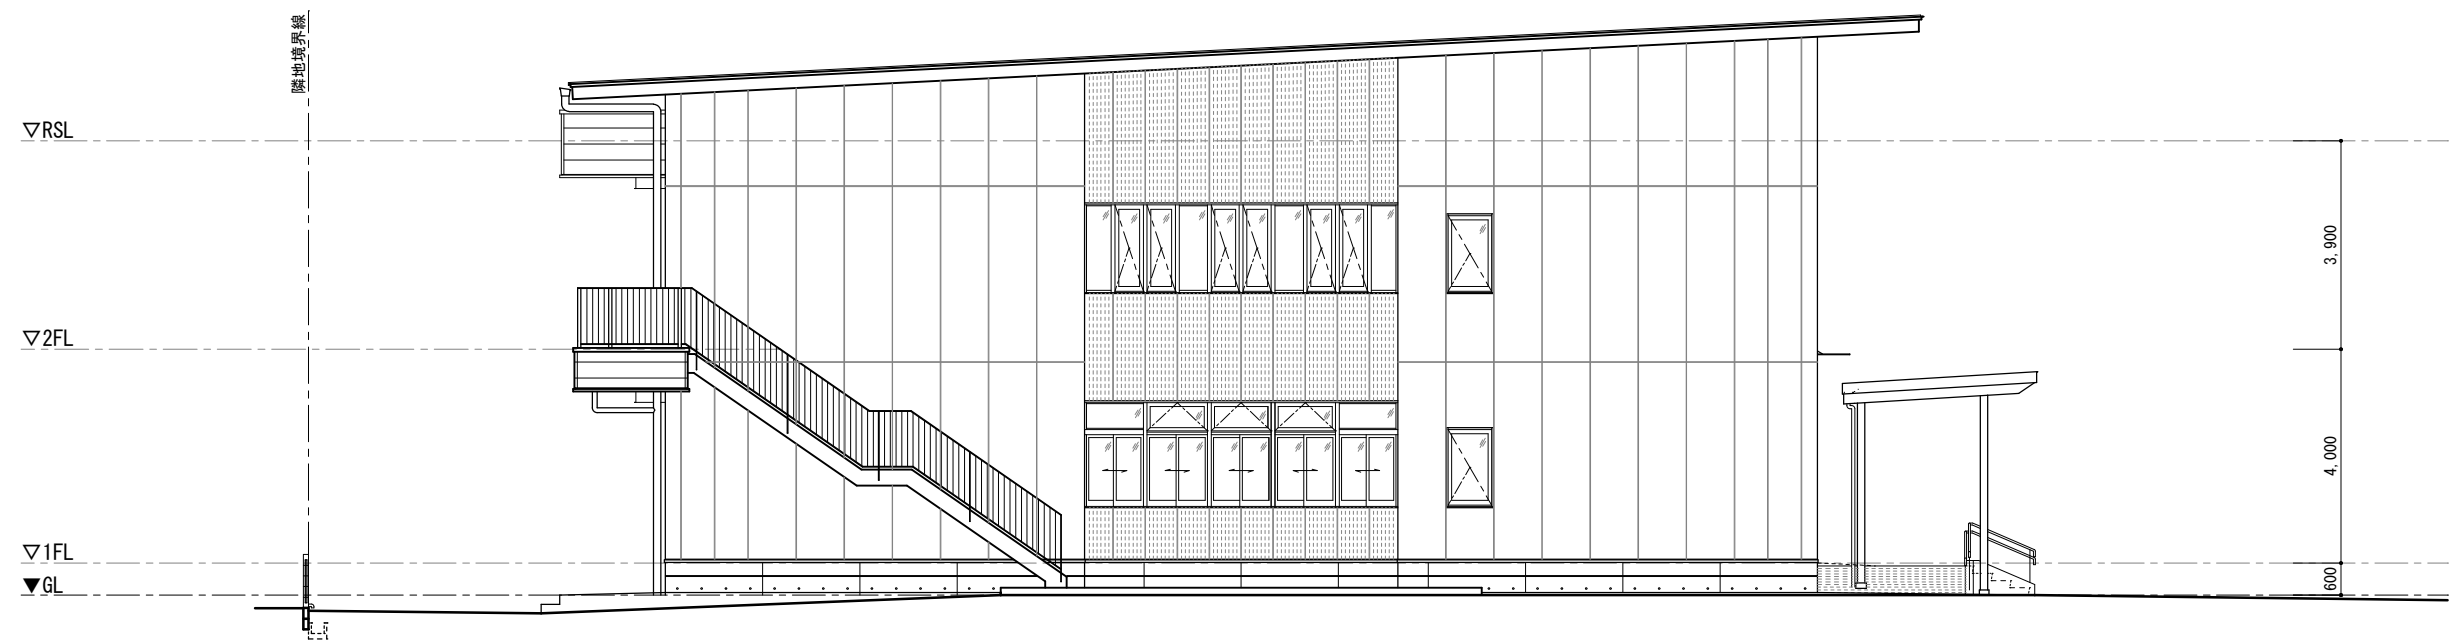

東立面图 S=1/100