



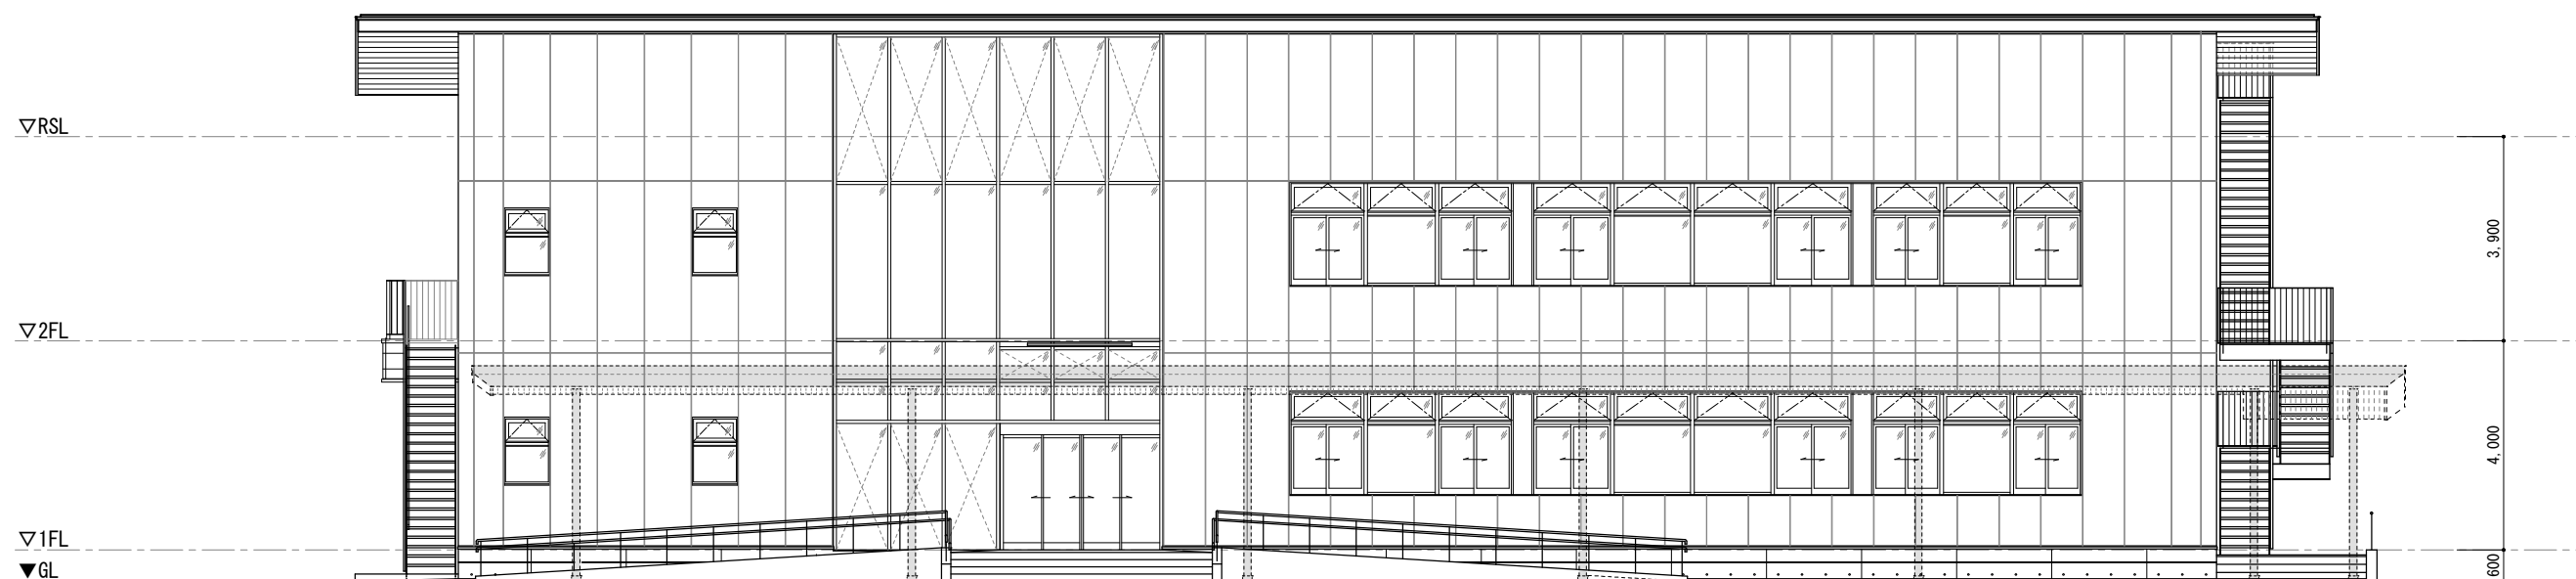

北立面图 S=1/100

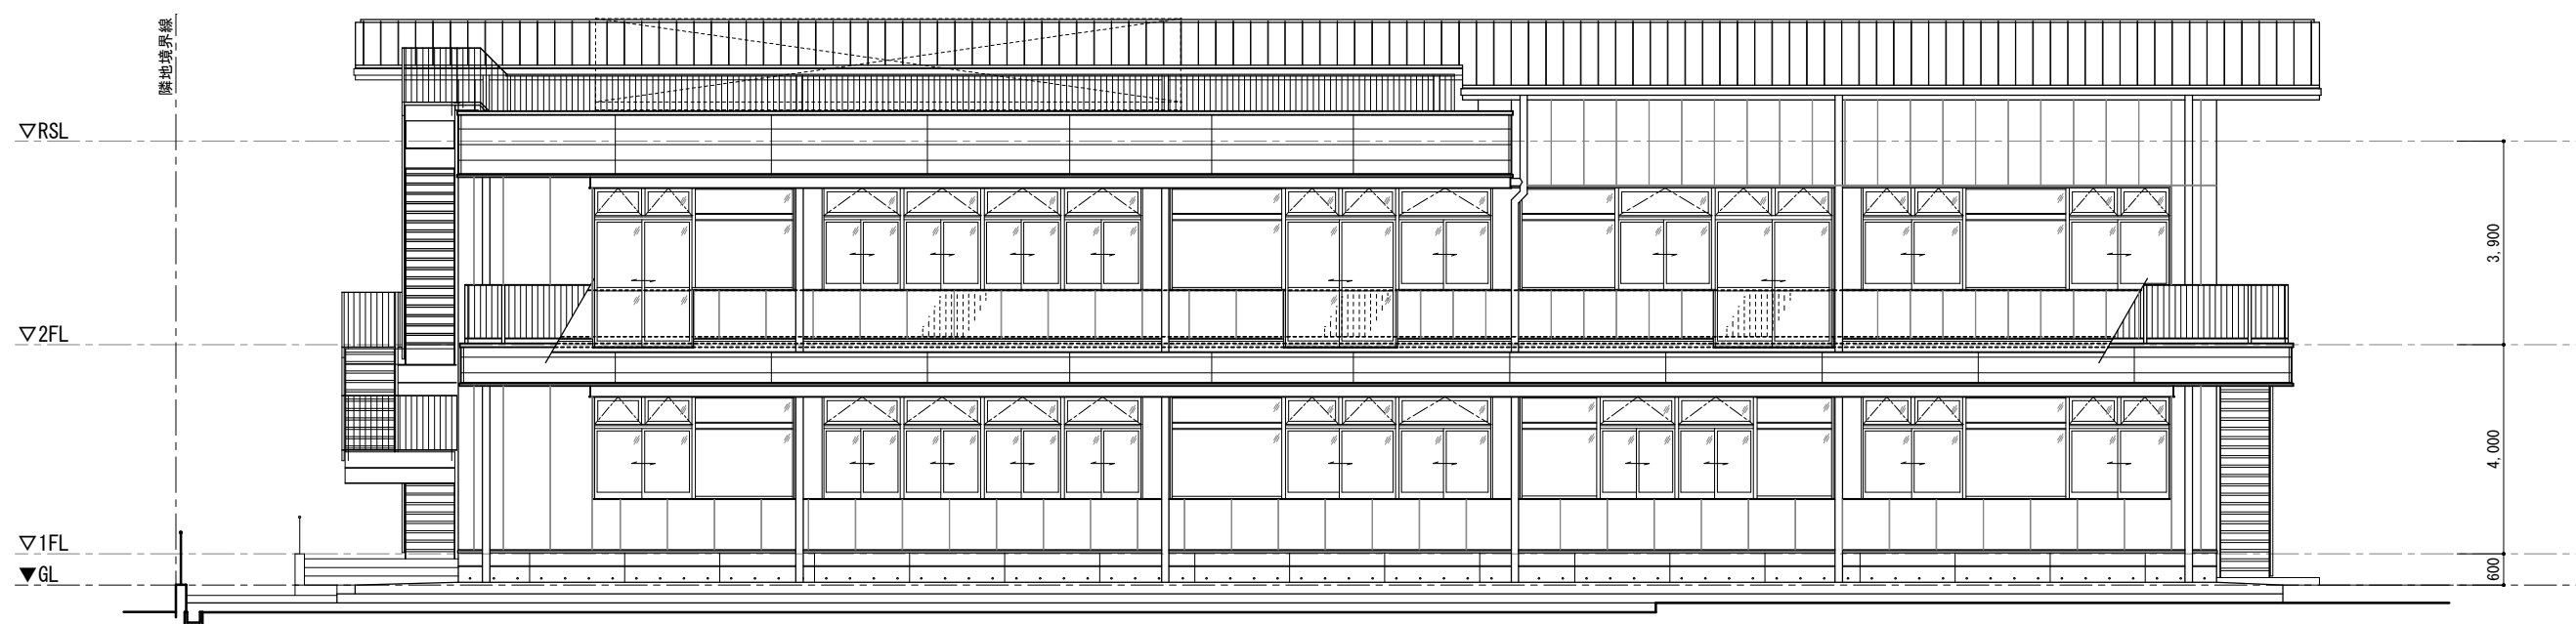

南立面图 S=1/100